




Planta de Cobertura  
escala 1:75

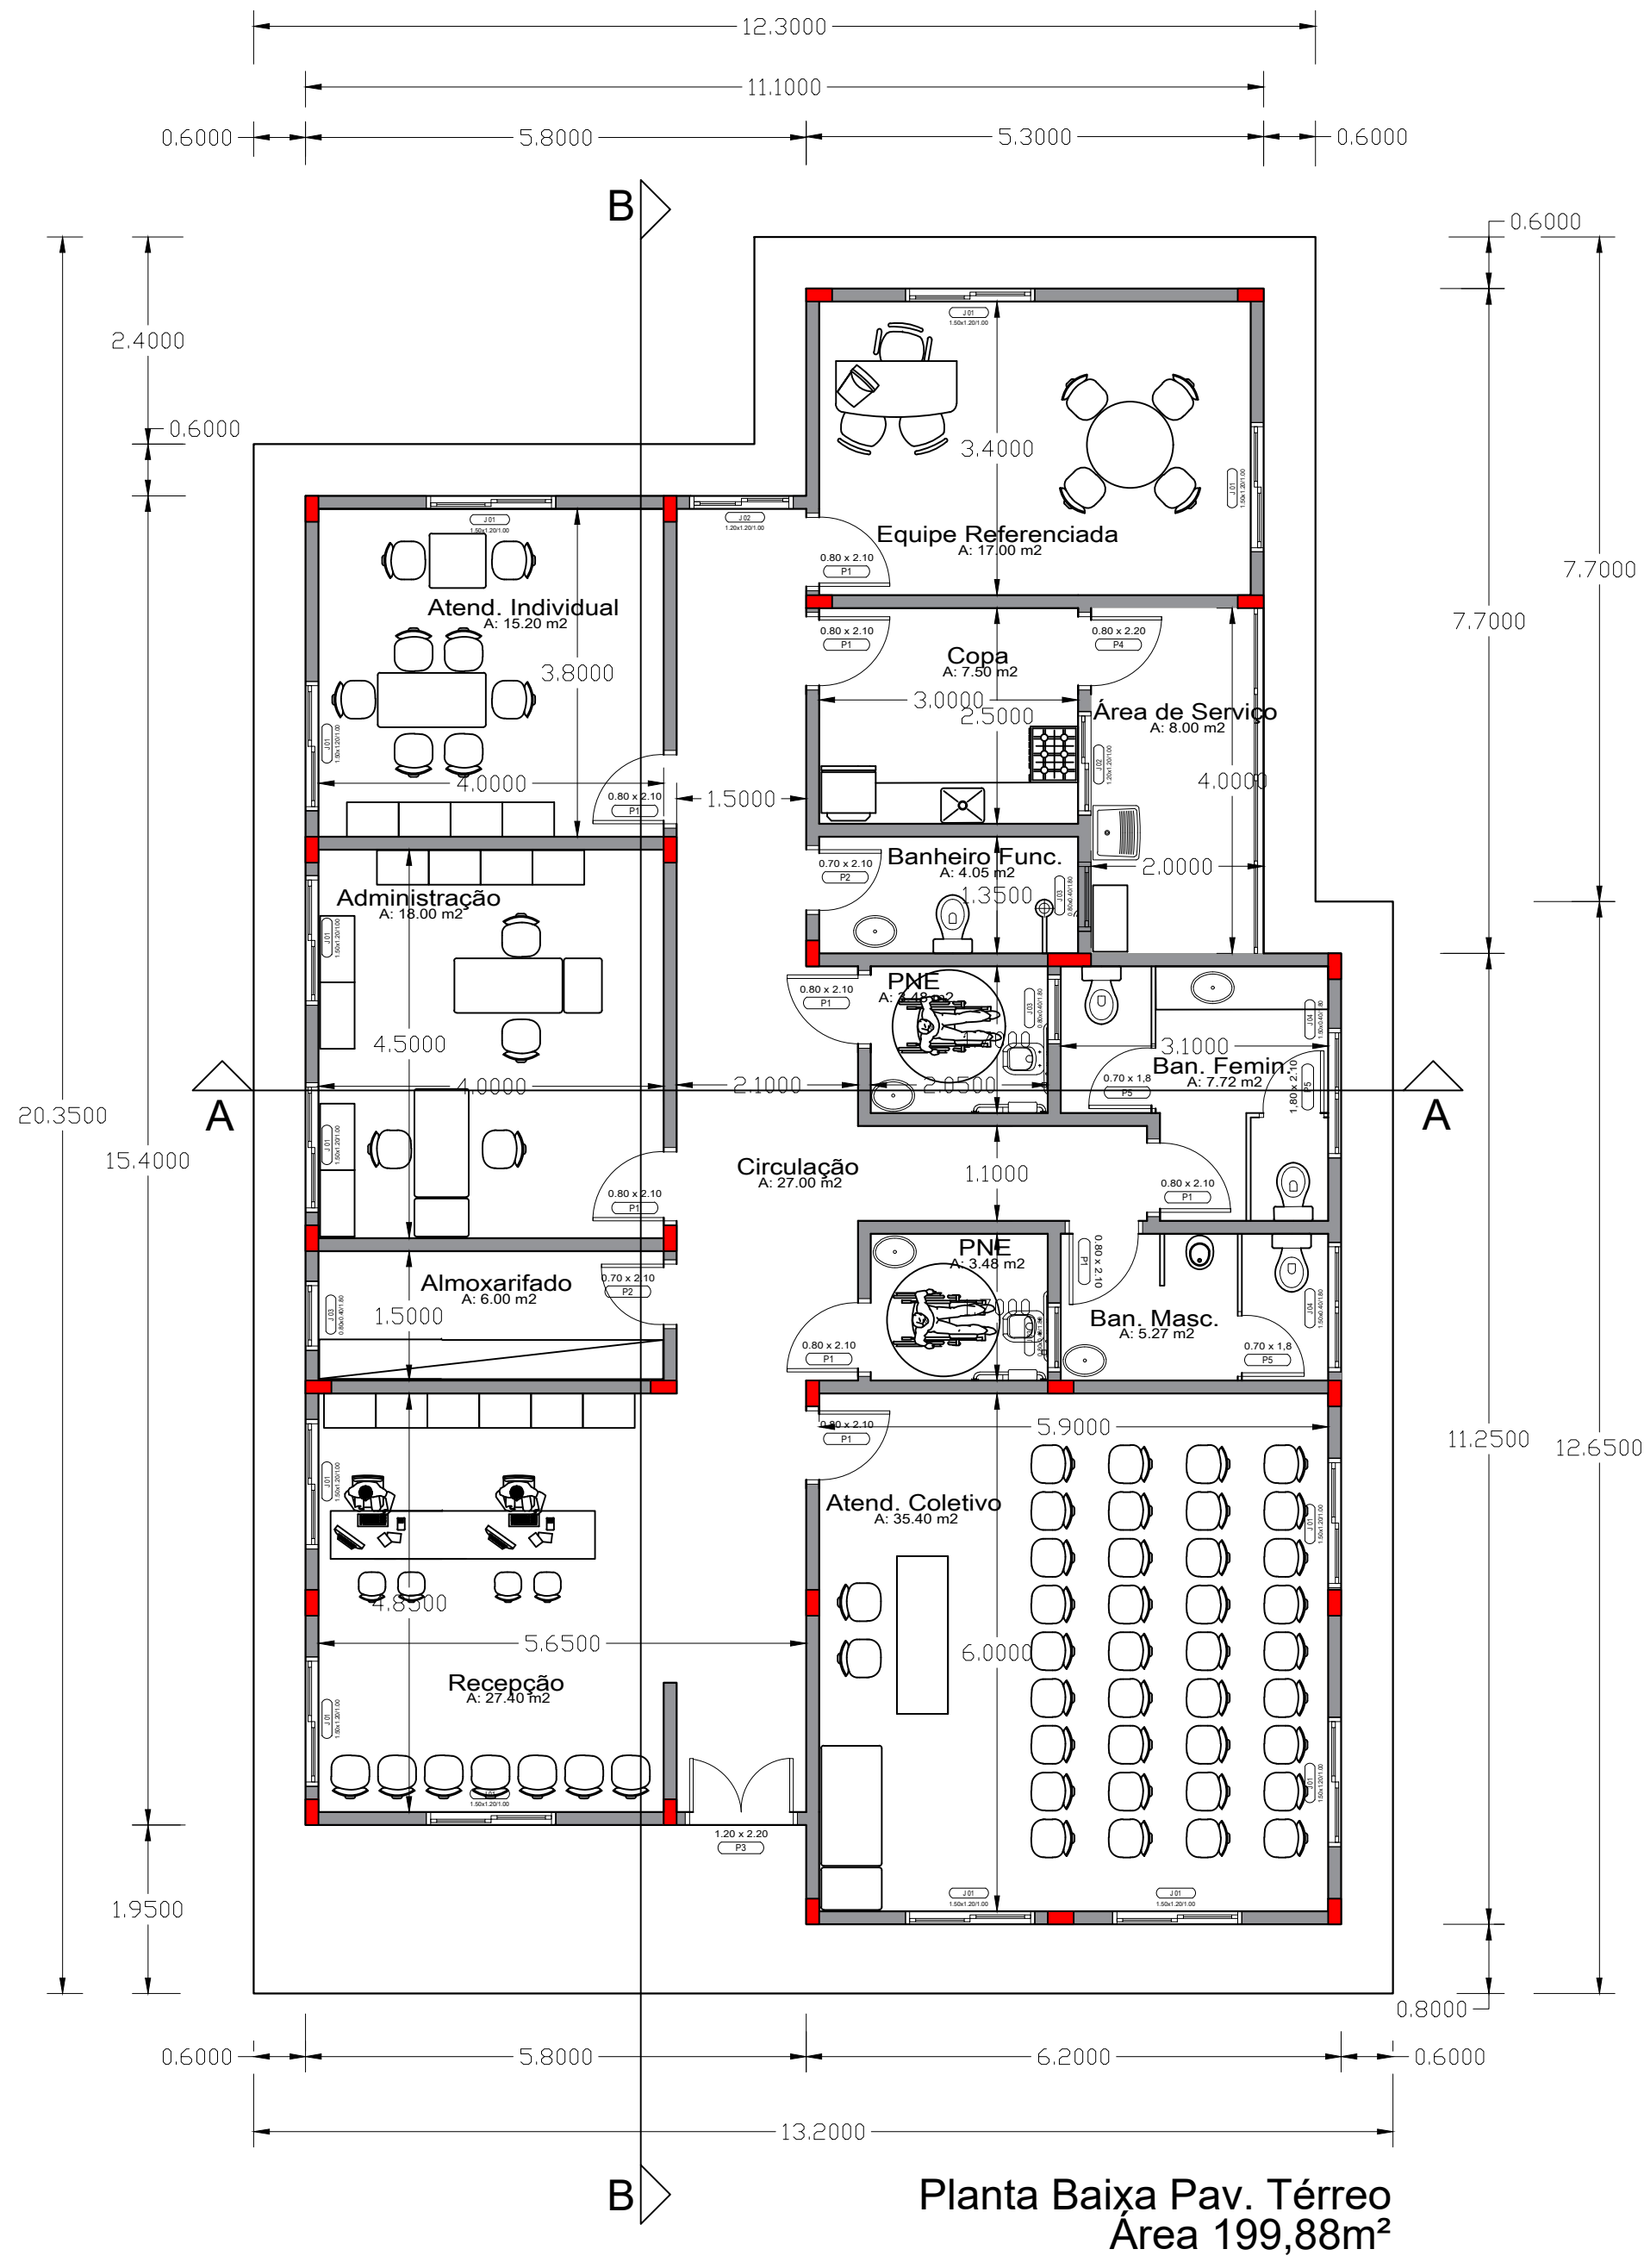


Planta Baixa Pav. Térreo  
Área 199,88m²  
escala 1:75

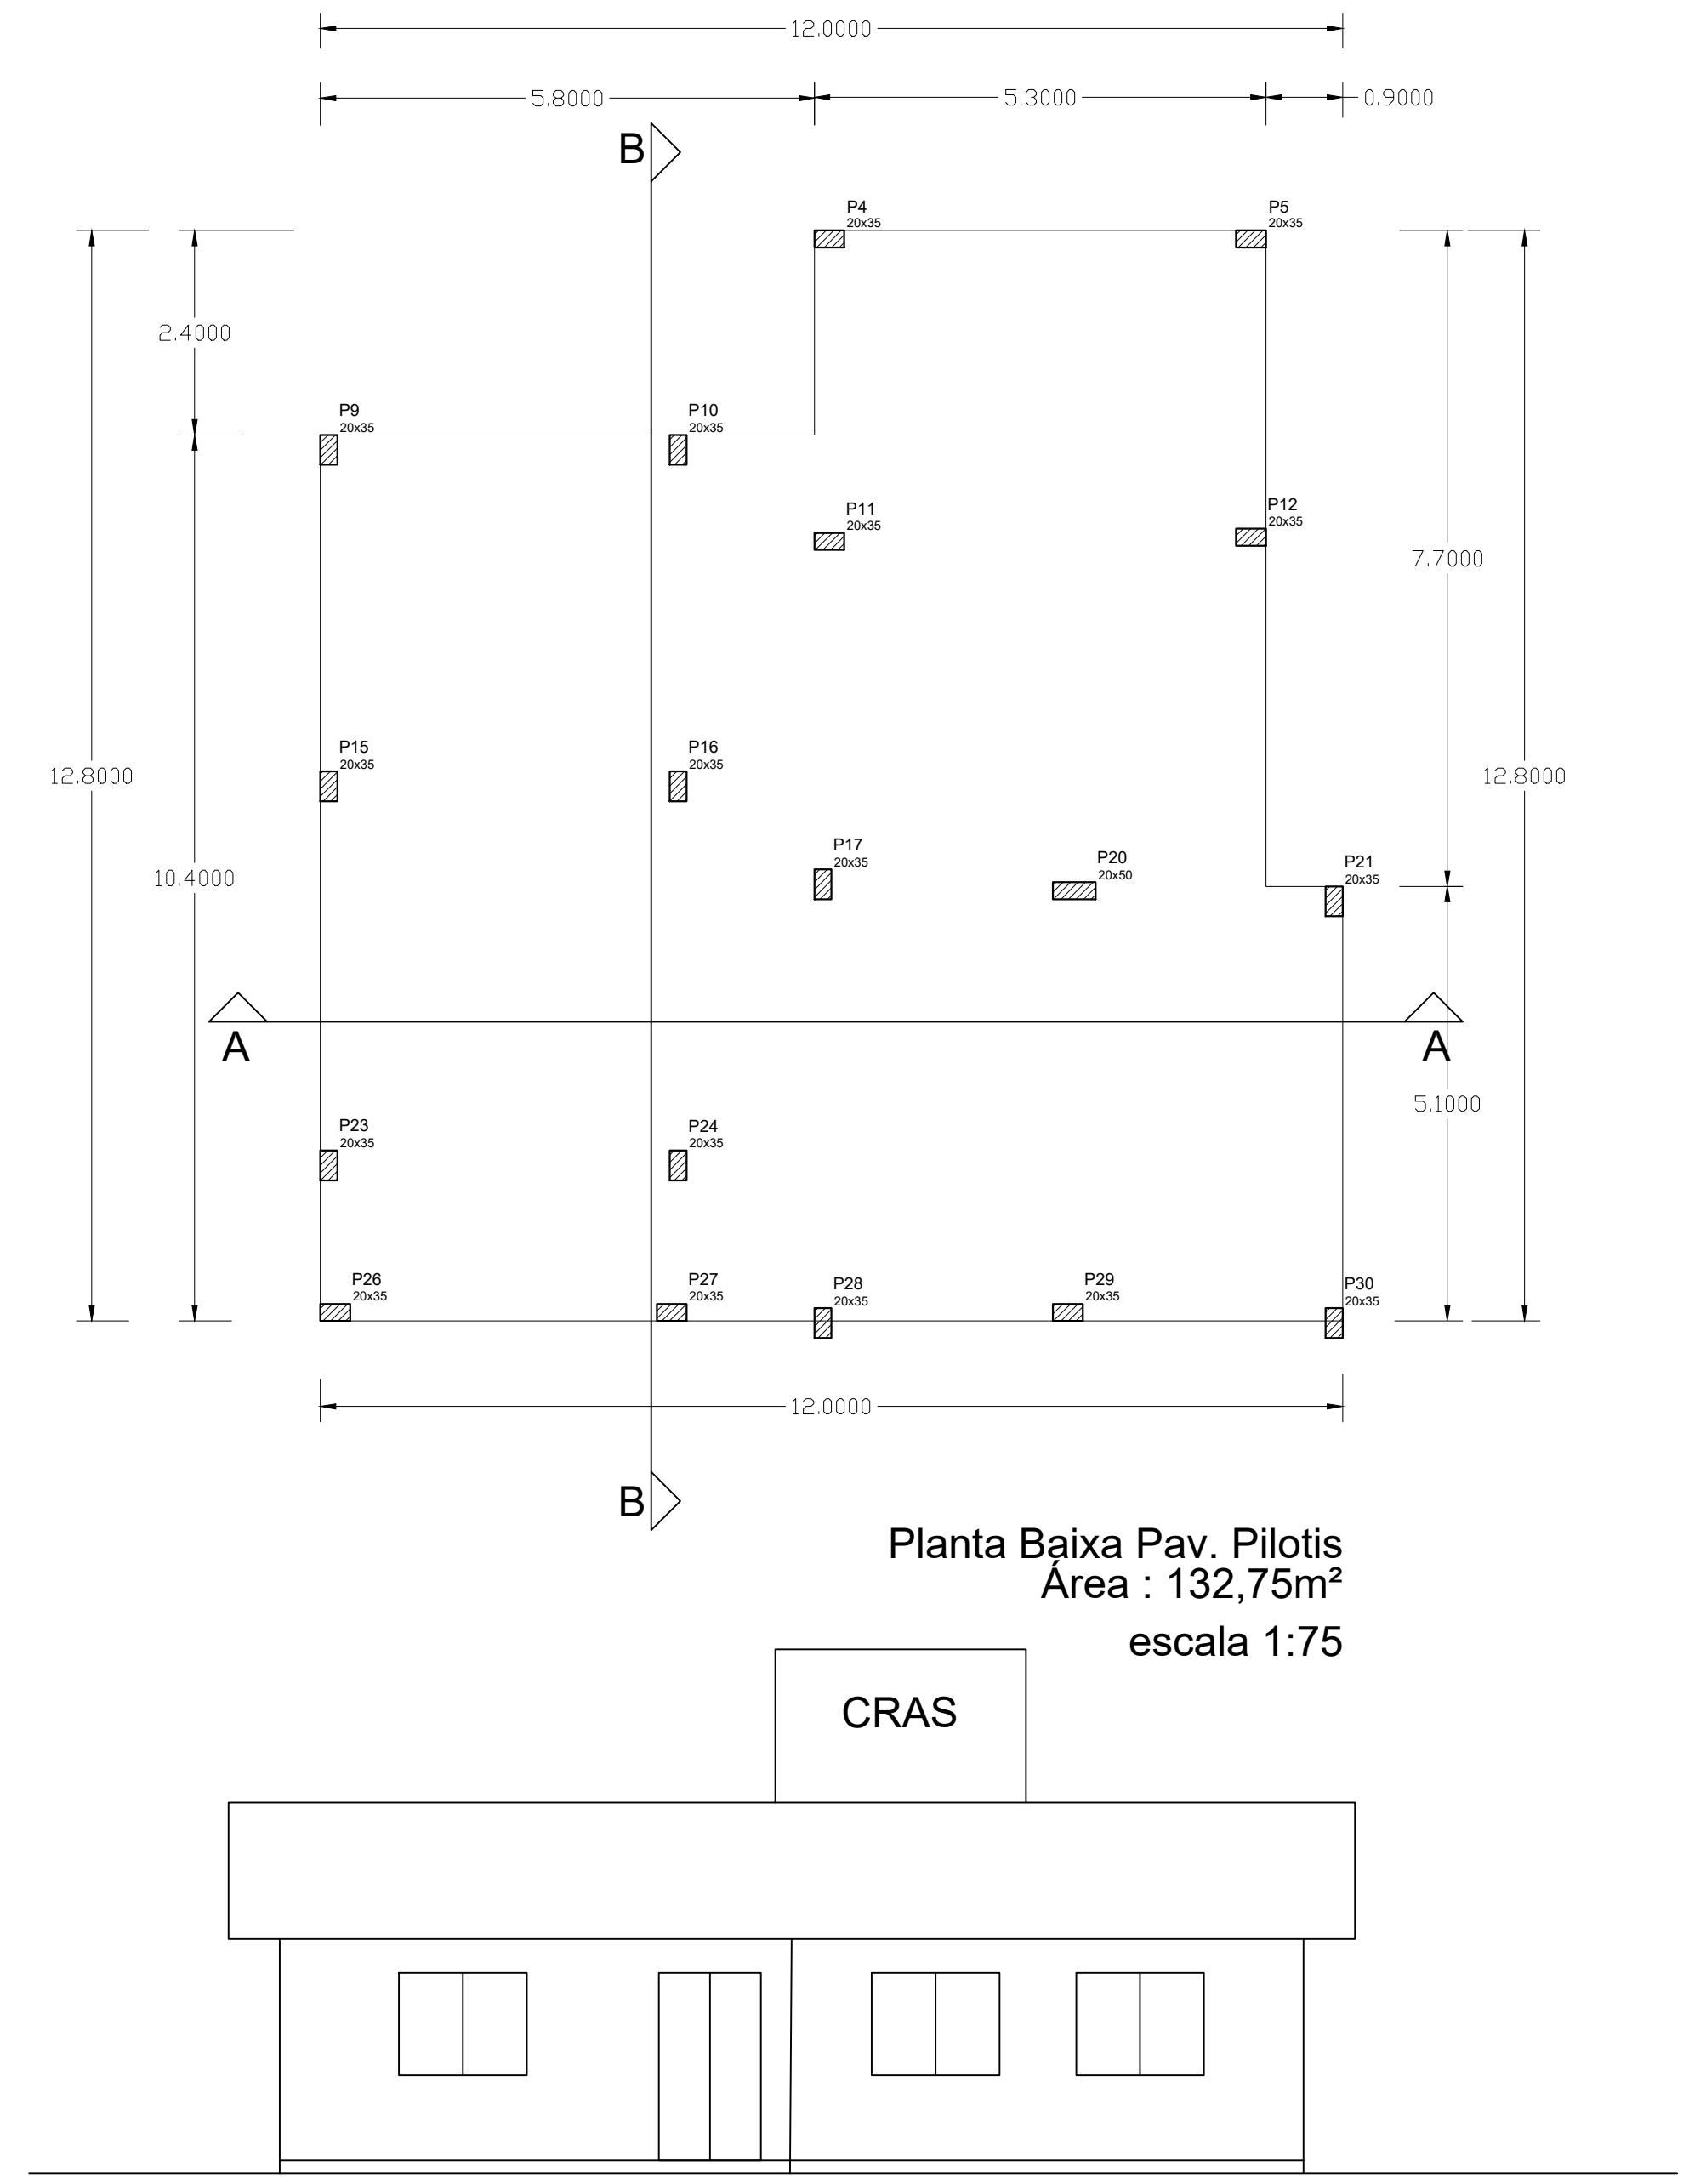


Planta Baixa Pav. Pilotis  
Área : 132,75m²  
escala 1:75

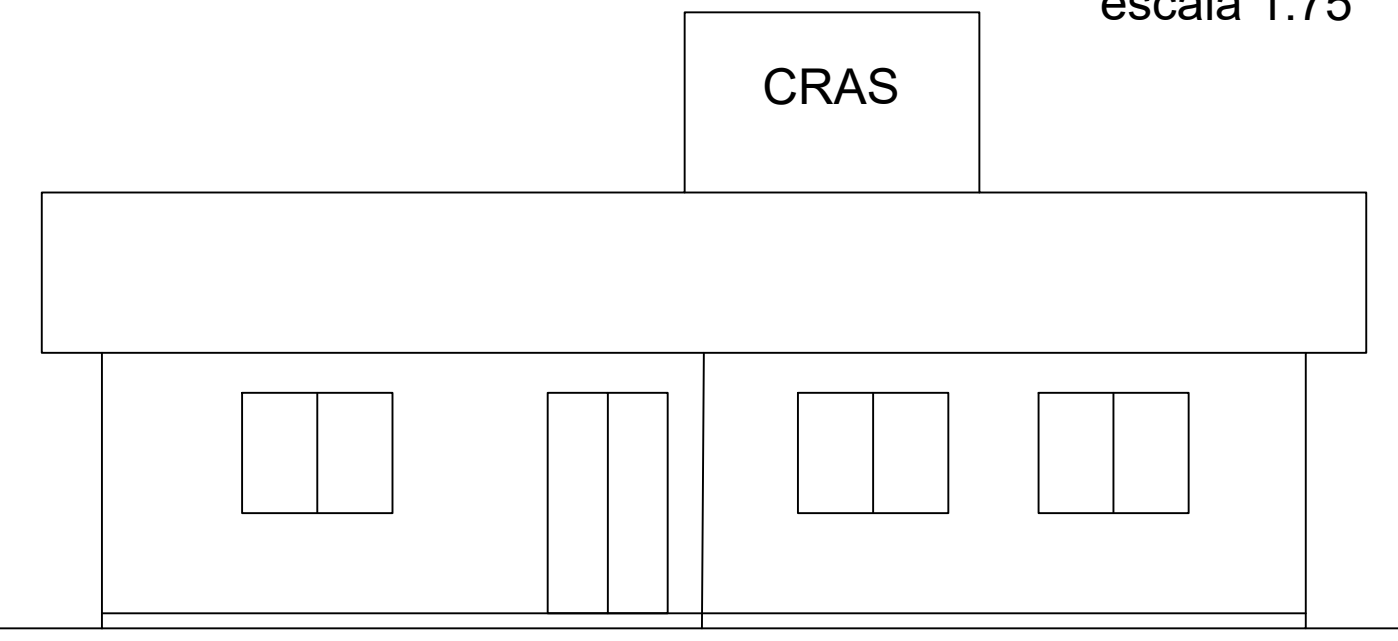

Fachada Frontal  
escala 1:75

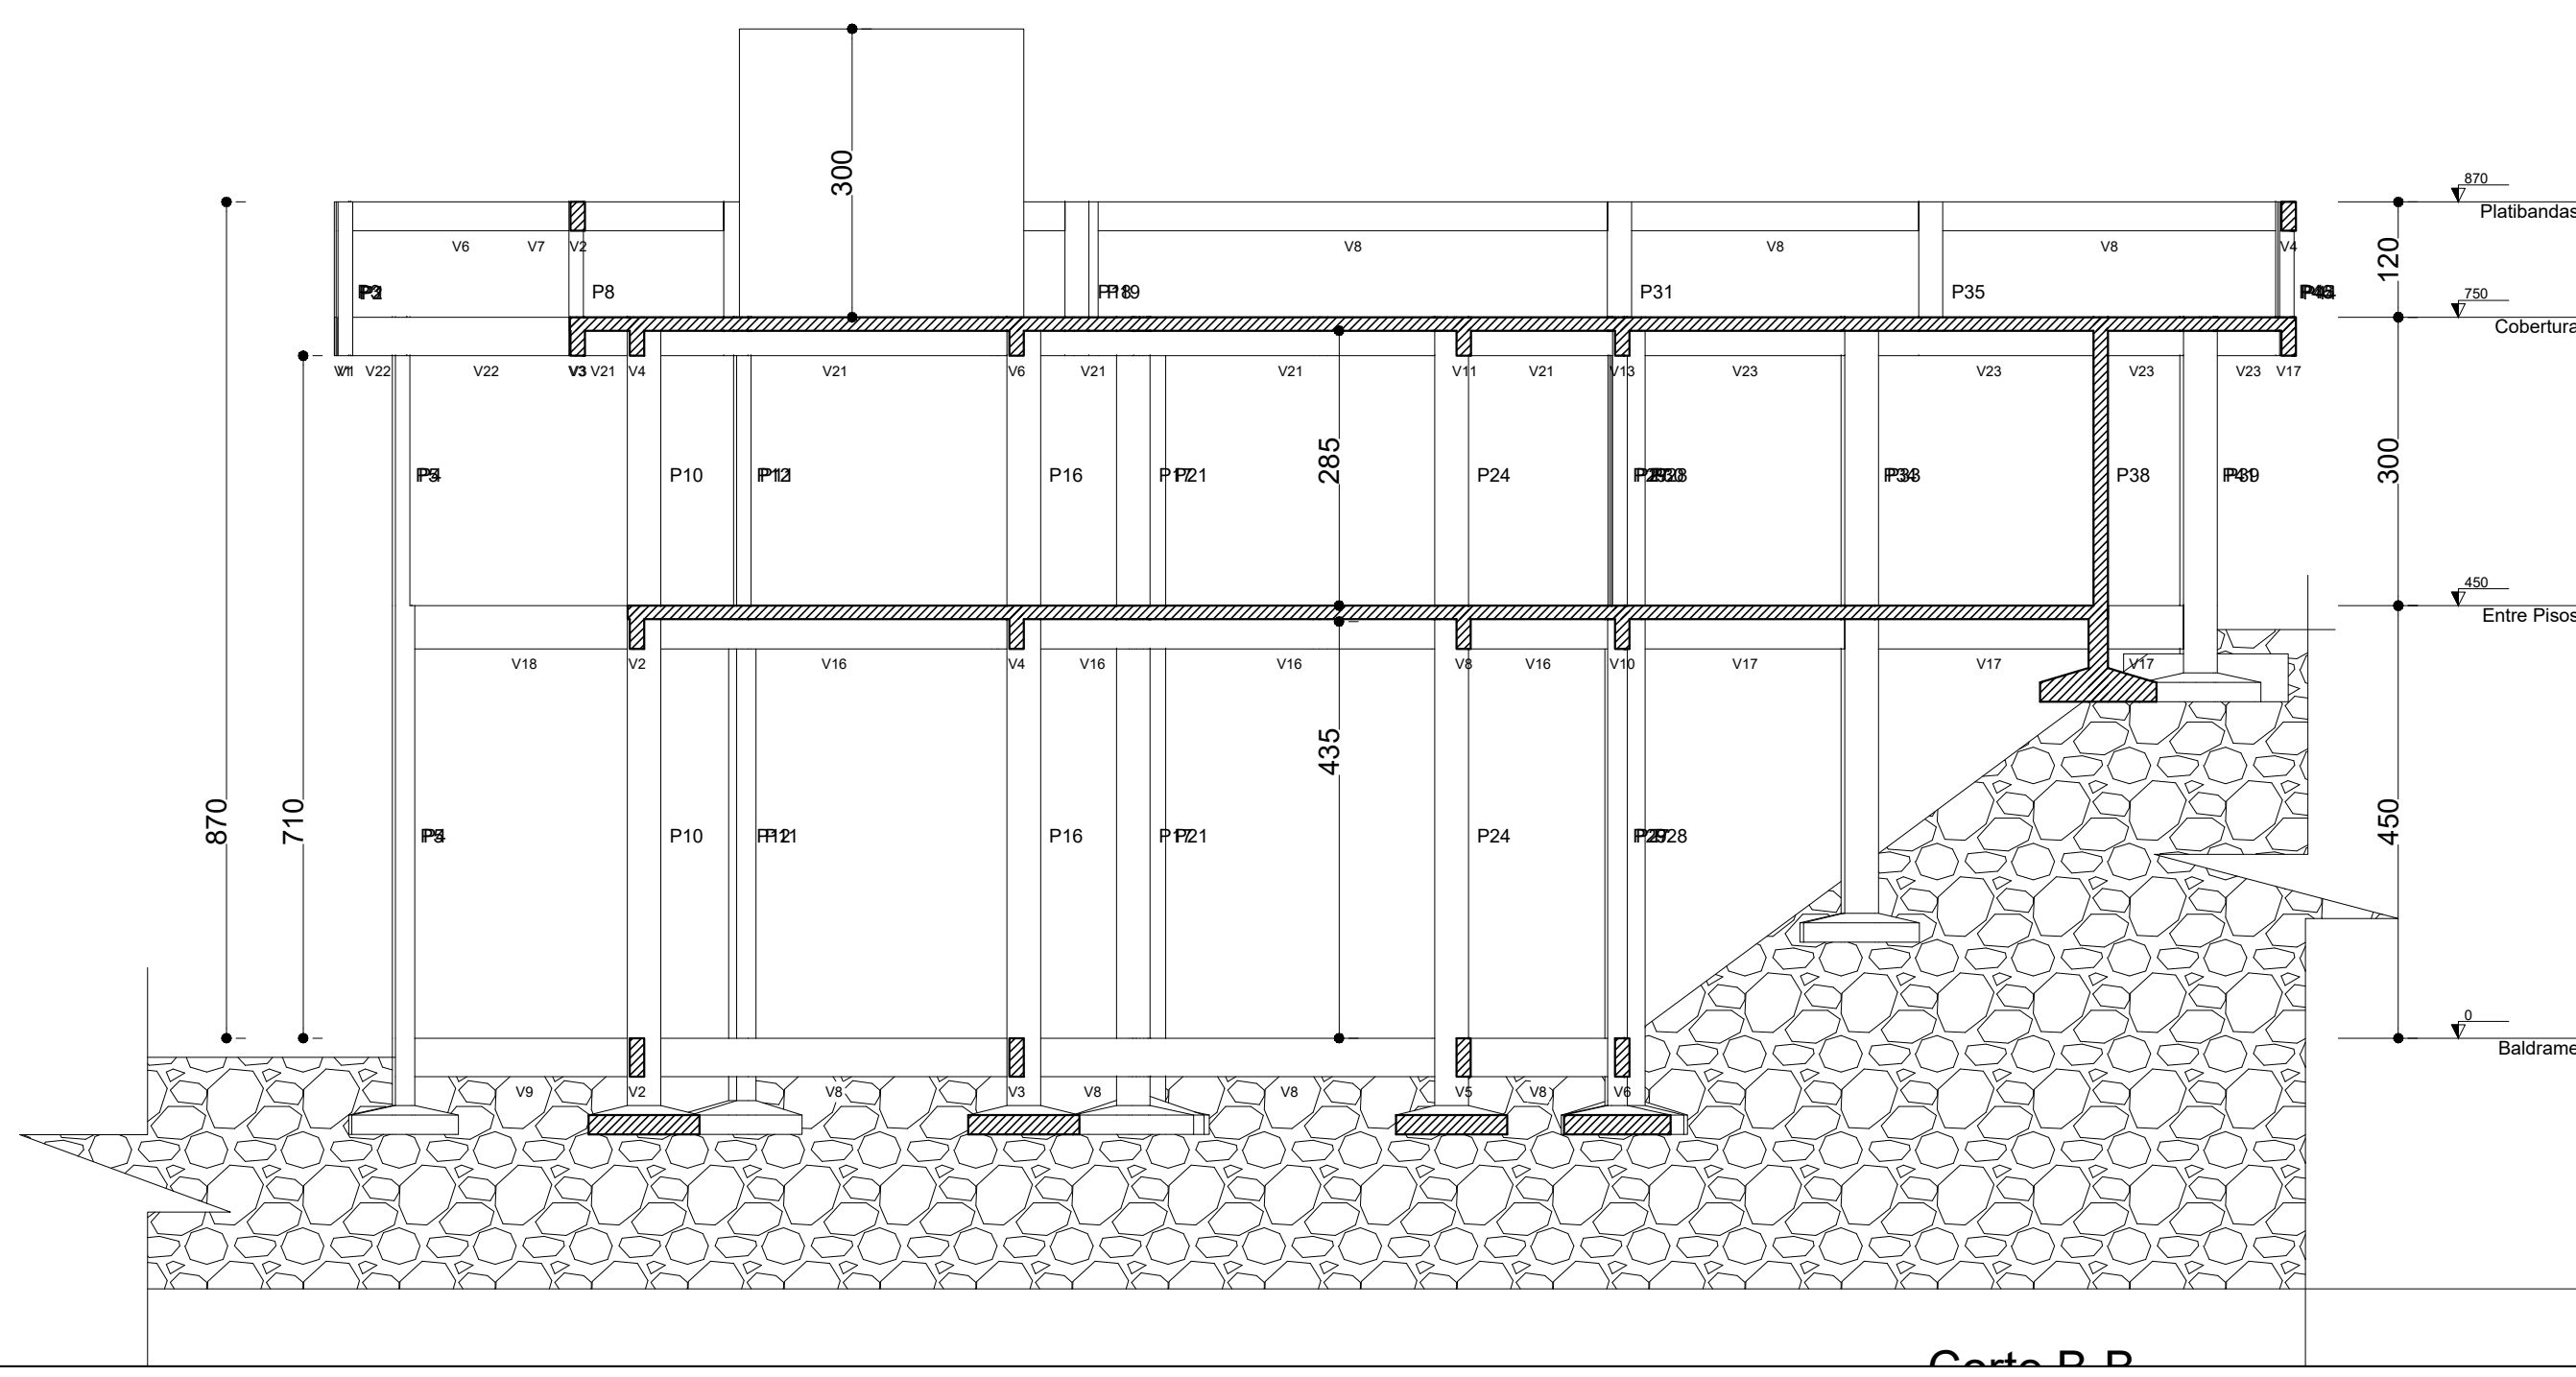

Corte B-B

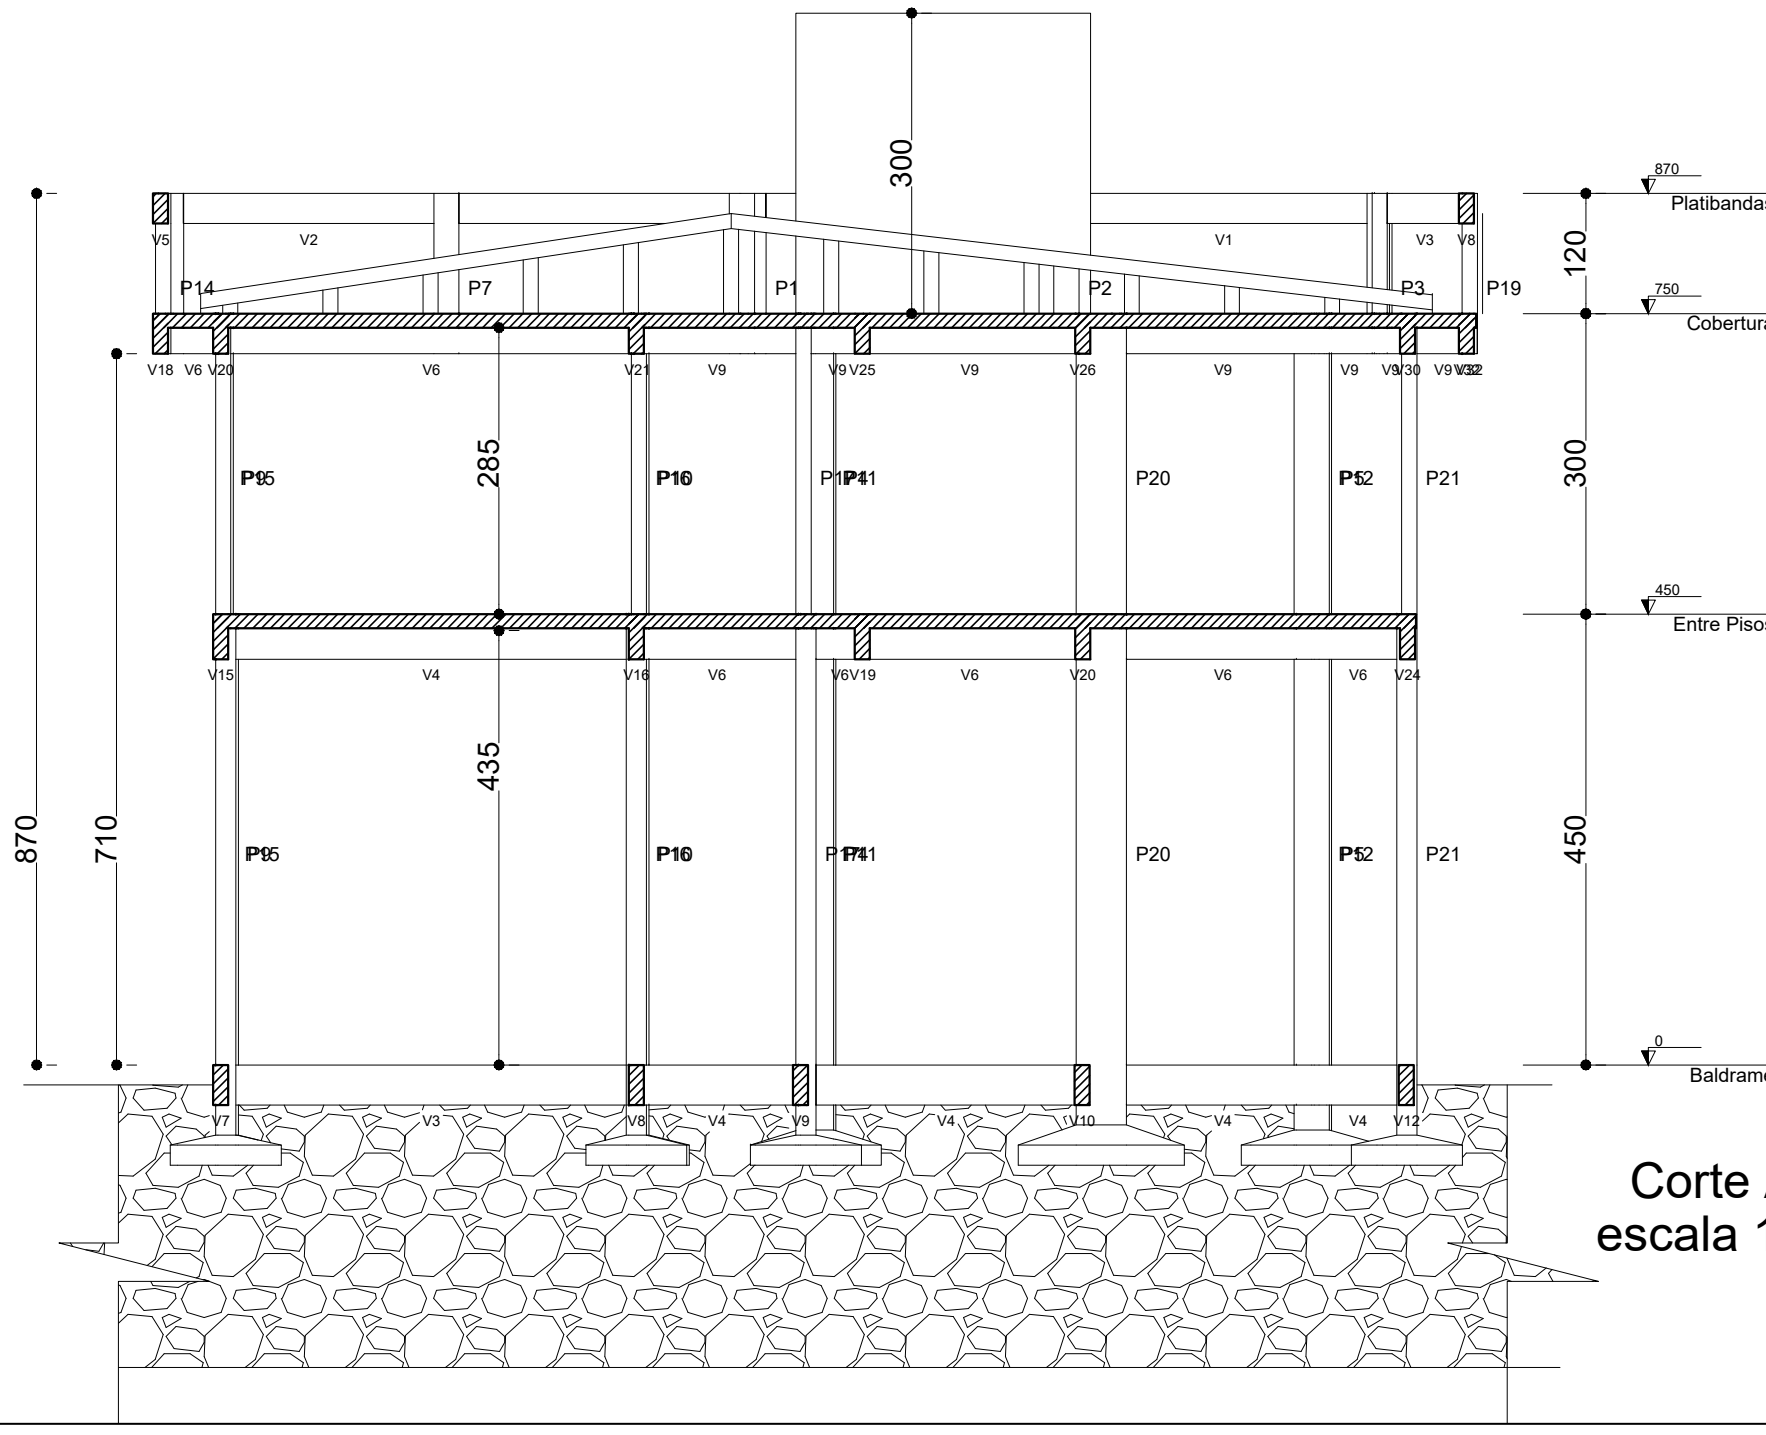

Corte A-A  
escala 1:75

QUADRO DE ABERTURAS					
ABERTURA	LARGURA (m)	ALTURA (m)	PEITORIL (m)	MATERIAL	QUANTIDADE
J 01	1,50	1,20	1,00	ALUMINÍD/VIDRO	13
J 02	1,20	1,20	1,00	ALUMINÍD/VIDRO	02
J 03	0,80	0,40	1,80	ALUMINÍD/VIDRO	03
J 04	1,50	0,40	1,80	ALUMINÍD/VIDRO	02
P 1	0,80	2,10	-	MADEIRA SEMI-DCA	09
P 2	0,70	2,10	-	MADEIRA SEMI-DCA	02
P 3	1,20	2,20	-	ALUMINÍD	01
P 4	0,80	2,20	-	ALUMINÍD	01
P 5	0,70	1,80	-	ALUMINÍD	03
GUARDA-CORPO	4,00	1,10	-	AÇD GALVANIZADO	01

OBRA  
CRAS

LOCAL

AVENIDA JOSÉ PILONETTO



LOCAL  
SANTO EXPEDITO DO SUL / RS

DATA

maio/2026

RESPONSÁVEL TÉCNICO  
ENG. CIVIL DANIEL MERIGO  
CREA-RS 194.681

MUNICÍPIO DE SANTO EXPEDITO DO SUL  
PREF. MUNICIPAL VANTUIR DUTRA  
CNPJ: 90.484.296/0001-56

CONTEÚDO  
POJETO ARQUITETÔNICO

ÁREA TOTAL  
332,63M²  
ESCALA  
1/75  
PLANTA  
02